


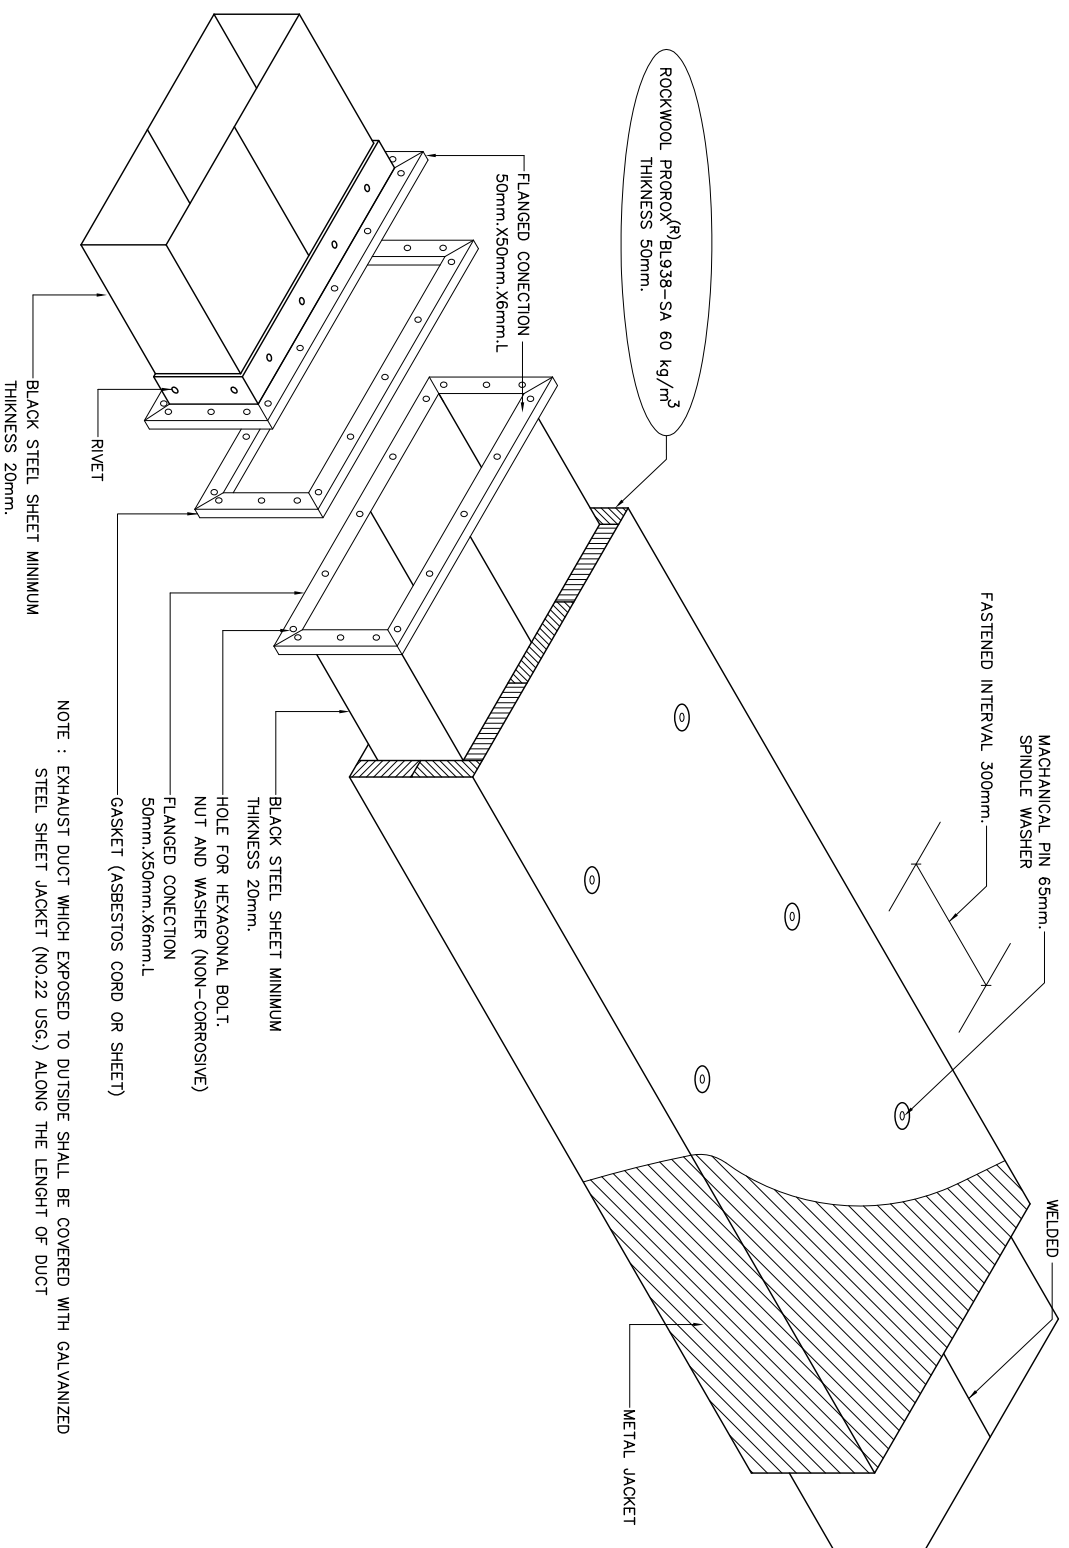

KITCHEN EXHAUST DUCT FOR MAIN KITCHEN

ROCKWOOL®
Address : B.GRIMM Building 11th Floor
88 Krungthepkreetha Road, Huamark
Bangkapi, Bangkok 10240, Thailand
T (+66) 2731 7511-14, F (+66) 2731 7510

TITLE KITCHEN EXHAUST DUCT FOR MAIN KITCHEN ISOMETRIC VIEW	Ref NO:	
	Drawn by:	YUTHANA Y.
PROJECT	Verified by:	
	Date:	09 JUNE 2022