



PLAN VIEW

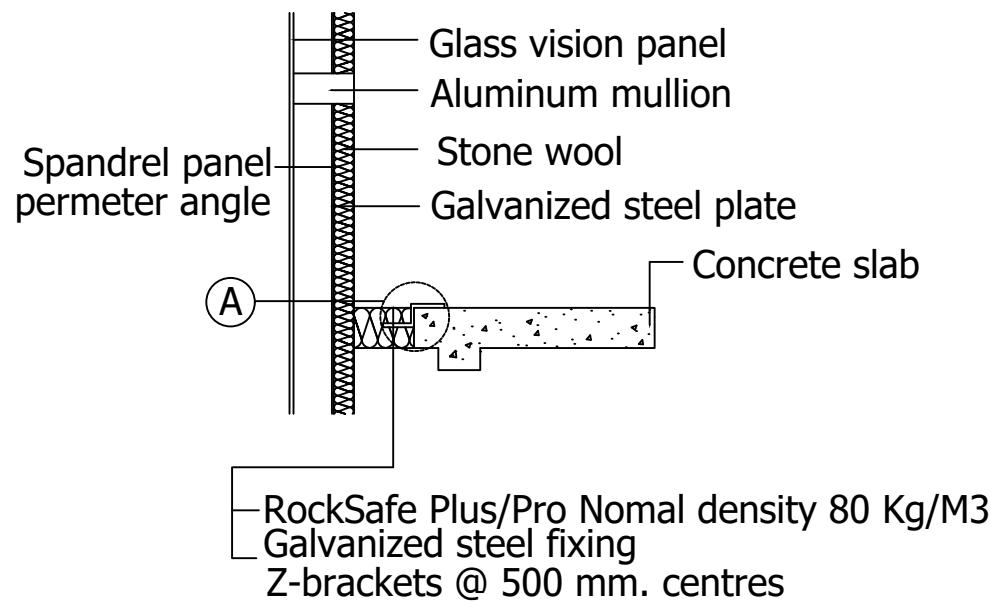


SECTIONAL VIEW

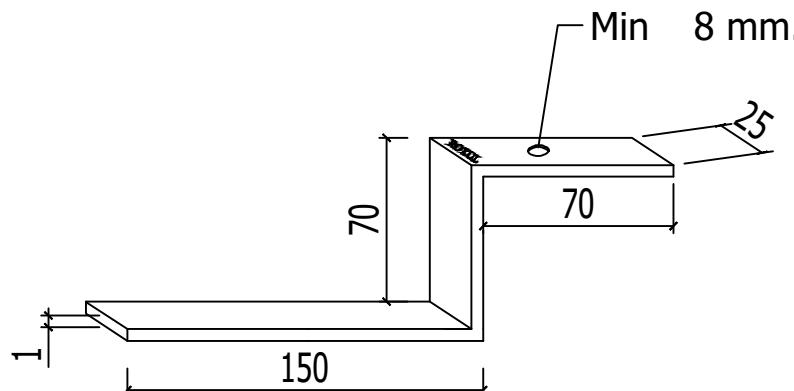

Galvanized steel fixing Z-brackets

Detail A

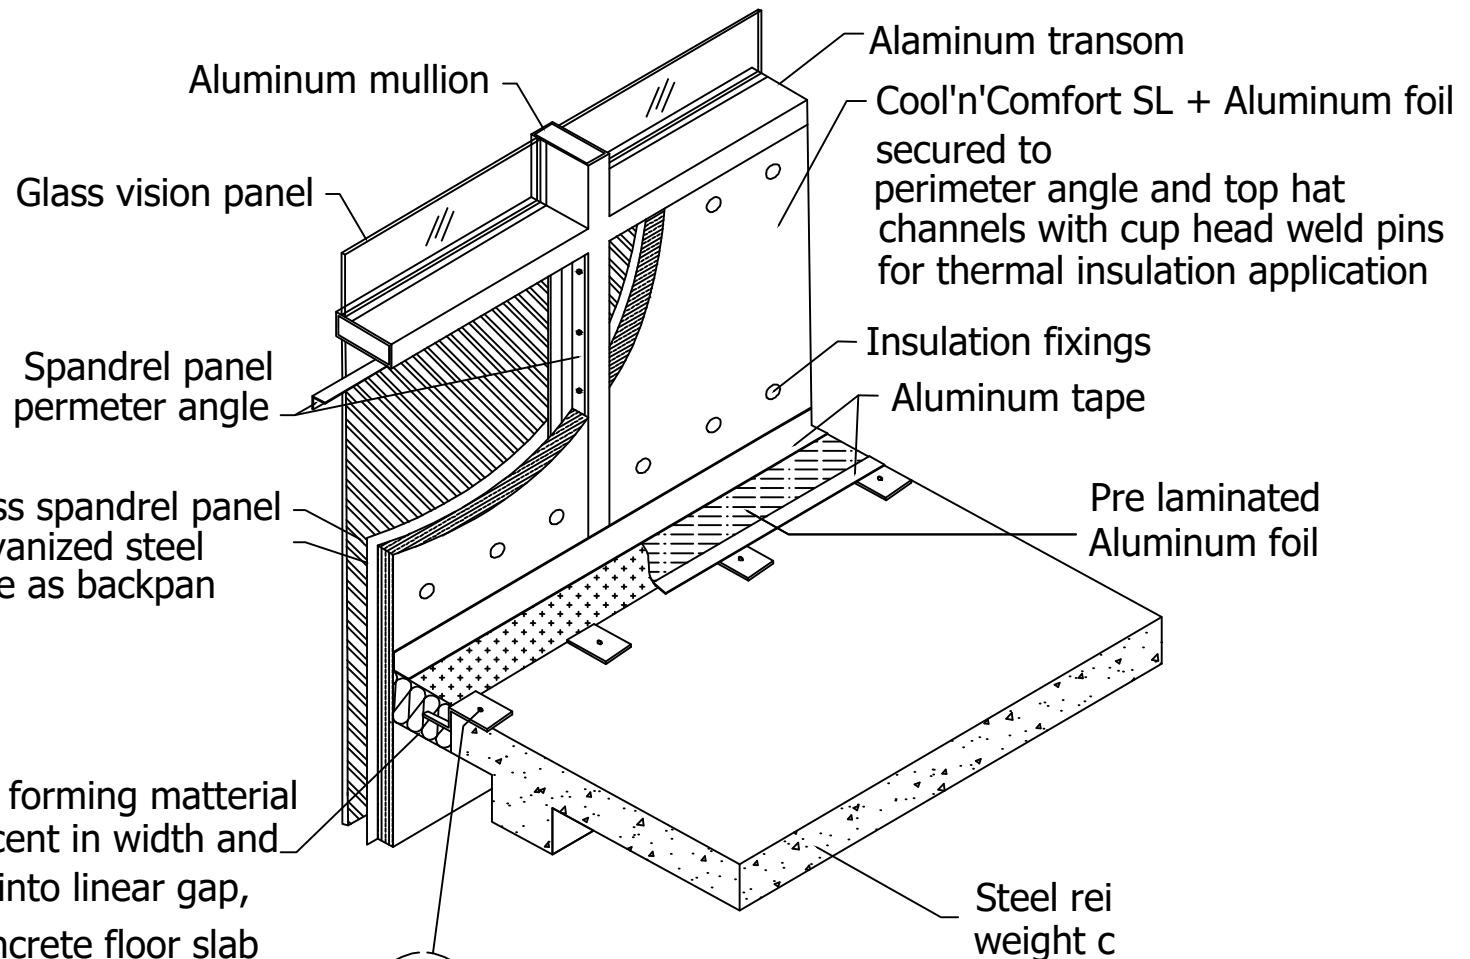

ISOMETRIC VIEW



Address : B.GRIMM Building 11th Floor
88 Krungthepkreetha Road, Huamark
Bangkapi, Bangkok 10240, Thailand
T (+66) 2731 7511-14, F (+66) 2731 7510

TITLE	Rocksafe plus Shop drawing	Ref NO:
Drawn by:	Maythiya T.	
Verified by:		
Date:	1 Apr '20	